



CHANDAK

PROMISES MADE. PROMISES KEPT.

MahaRERA registration no. P51800035093
<https://maharera.mahaonline.gov.in>




3 BHK - 899 SQ.FT.



AREA	RERA CARPET AREA	ADDITIONAL AREA	TOTAL AREA
SQ.M	78.87	4.65	83.52
SQ.FT.	849	50	899



PLAN NOT TO SCALE

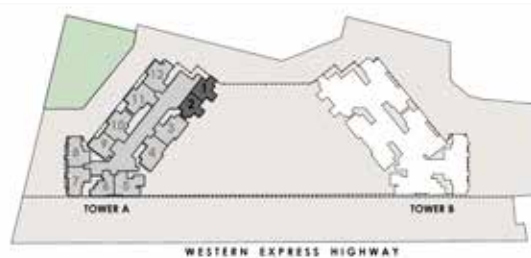

PLAN NOT TO SCALE

CHANDAK
GREENAIRY
BORIVALI, WEH

Disclaimer : The Project is registered on MahaRERA as 'Greenairy'. The layout of the unit plan displayed is for indicative purposes only and is not a part of the standard offering. The furniture, fixtures, design and other arrangements as depicted above are not part of the standard offerings to be provided and are purely demonstrative. The areas and dimensions shown are as per the plans approved/to be approved by the concerned authority and the same are subject to construction exigencies and variations. Intending purchasers are requested to verify all the details before acting in any manner with respect to the project.



The Project is mortgaged in favour of Piramal Trusteeship Services Private Limited for funding by Piramal Finance Limited and the buyer will be required to obtain a no objection certificate prior to entering into Agreement for Sale of any unit/flat in the project.




CHANDAK

PROMISES MADE. PROMISES KEPT.

MahaRERA registration no. P51800035093
<https://maharera.mahaonline.gov.in>




3 BHK - 899 SQ.FT.

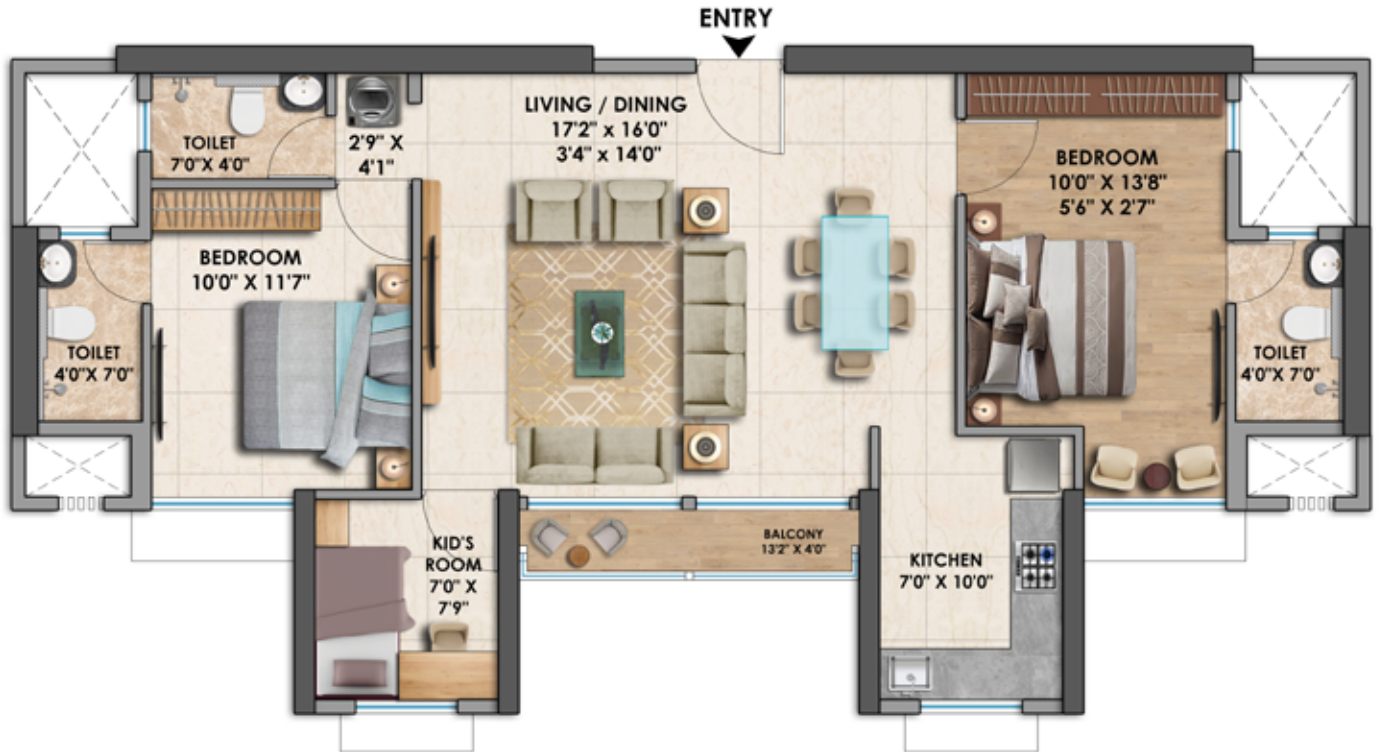

AREA	RERA CARPET AREA	ADDITIONAL AREA	TOTAL AREA
SQ.M	78.87	4.65	83.52
SQ.FT.	849	50	899



PLAN NOT TO SCALE

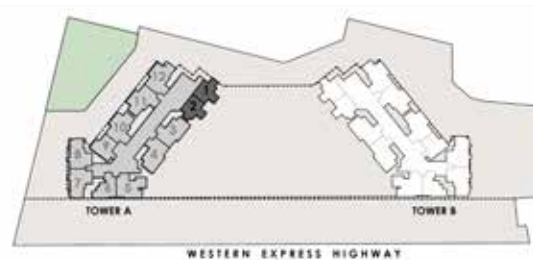

PLAN NOT TO SCALE

CHANDAK
GREENAIRY
BORIVALI, WEH

Disclaimer : The Project is registered on MahaRERA as 'Greenairy'. The layout of the unit plan displayed is for indicative purposes only and is not a part of the standard offering. The furniture, fixtures, design and other arrangements as depicted above are not part of the standard offerings to be provided and are purely demonstrative. The areas and dimensions shown are as per the plans approved/to be approved by the concerned authority and the same are subject to construction exigencies and variations. Intending purchasers are requested to verify all the details before acting in any manner with respect to the project.



The Project is mortgaged in favour of Piramal Trusteeship Services Private Limited for funding by Piramal Finance Limited and the buyer will be required to obtain a no objection certificate prior to entering into Agreement for Sale of any unit/flat in the project.



CHANDAK

PROMISES MADE. PROMISES KEPT.

MahaRERA registration no. P51800035093
<https://maharera.mahaonline.gov.in>




4 BHK - 1346 SQ.FT.



AREA	RERA CARPET AREA	ADDITIONAL AREA	TOTAL AREA
SQ.M	117.52	7.53	125.05
SQ.FT.	1265	81	1346



PLAN NOT TO SCALE

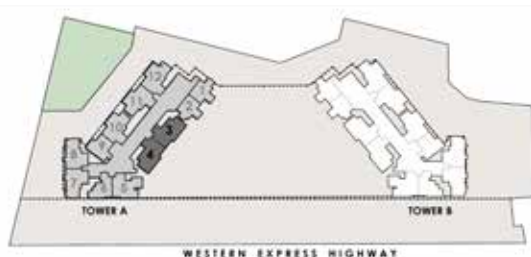

PLAN NOT TO SCALE

CHANDAK
GREENAIRY
BORIVALI, WEH

Disclaimer : The Project is registered on MahaRERA as 'Greenairy'. The layout of the unit plan displayed is for indicative purposes only and is not a part of the standard offering. The furniture, fixtures, design and other arrangements as depicted above are not part of the standard offerings to be provided and are purely demonstrative. The areas and dimensions shown are as per the plans approved/to be approved by the concerned authority and the same are subject to construction exigencies and variations. Intending purchasers are requested to verify all the details before acting in any manner with respect to the project.



The Project is mortgaged in favour of Piramal Trusteeship Services Private Limited for funding by Piramal Finance Limited and the buyer will be required to obtain a no objection certificate prior to entering into Agreement for Sale of any unit/flat in the project.



CHANDAK

PROMISES MADE. PROMISES KEPT.

MahaRERA registration no. P51800035093
https://maharera.mahaonline.gov.in



4 BHK - 1346 SQ.FT.



AREA	RERA CARPET AREA	ADDITIONAL AREA	TOTAL AREA
SQ.M	117.52	7.53	125.05
SQ.FT.	1265	81	1346



PLAN NOT TO SCALE



PLAN NOT TO SCALE

CHANDAK
GREENAIRY
BORIVALI, WEH

Disclaimer : The Project is registered on MahaRERA as 'Greenairy'. The layout of the unit plan displayed is for indicative purposes only and is not a part of the standard offering. The furniture, fixtures, design and other arrangements as depicted above are not part of the standard offerings to be provided and are purely demonstrative. The areas and dimensions shown are as per the plans approved/to be approved by the concerned authority and the same are subject to construction exigencies and variations. Intending purchasers are requested to verify all the details before acting in any manner with respect to the project.



The Project is mortgaged in favour of Piramal Trusteeship Services Private Limited for funding by Piramal Finance Limited and the buyer will be required to obtain a no objection certificate prior to entering into Agreement for Sale of any unit/flat in the project.



CHANDAK

PROMISES MADE. PROMISES KEPT.

MahaRERA registration no. P51800035093
<https://maharera.mahaonline.gov.in>




3 BHK - 1152 SQ.FT.



AREA	RERA CARPET AREA	ADDITIONAL AREA	TOTAL AREA
SQ.M	101.36	5.67	107.02
SQ.FT.	1091	61	1152



PLAN NOT TO SCALE

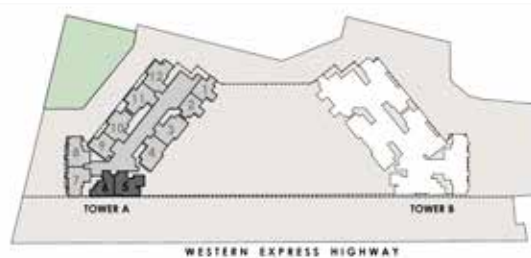

PLAN NOT TO SCALE

CHANDAK
GREENAIRY
BORIVALI, WEH

Disclaimer : The Project is registered on MahaRERA as 'Greenairy'. The layout of the unit plan displayed is for indicative purposes only and is not a part of the standard offering. The furniture, fixtures, design and other arrangements as depicted above are not part of the standard offerings to be provided and are purely demonstrative. The areas and dimensions shown are as per the plans approved/to be approved by the concerned authority and the same are subject to construction exigencies and variations. Intending purchasers are requested to verify all the details before acting in any manner with respect to the project.



The Project is mortgaged in favour of Piramal Trusteeship Services Private Limited for funding by Piramal Finance Limited and the buyer will be required to obtain a no objection certificate prior to entering into Agreement for Sale of any unit/flat in the project.



CHANDAK

PROMISES MADE. PROMISES KEPT.


MahaRERA registration no. P51800035093
<https://maharera.mahaonline.gov.in>



4 BHK - 1378 SQ.FT.



AREA	RERA CARPET AREA	ADDITIONAL AREA	TOTAL AREA
SQ.M	122.35	5.67	128.02
SQ.FT.	1317	61	1378

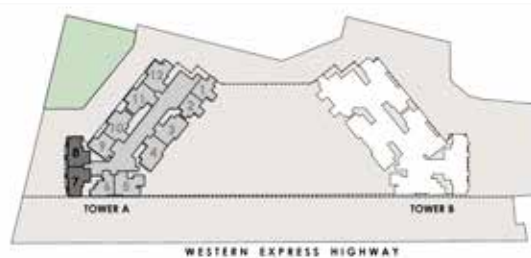

CHANDAK
GREENAIRY
BORIVALI, WEH

Disclaimer : The Project is registered on MahaRERA as 'Greenairy'. The layout of the unit plan displayed is for indicative purposes only and is not a part of the standard offering. The furniture, fixtures, design and other arrangements as depicted above are not part of the standard offerings to be provided and are purely demonstrative. The areas and dimensions shown are as per the plans approved/to be approved by the concerned authority and the same are subject to construction exigencies and variations. Intending purchasers are requested to verify all the details before acting in any manner with respect to the project.



The Project is mortgaged in favour of Piramal Trusteeship Services Private Limited for funding by Piramal Finance Limited and the buyer will be required to obtain a no objection certificate prior to entering into Agreement for Sale of any unit/flat in the project.



CHANDAK

PROMISES MADE. PROMISES KEPT.


MahaRERA registration no. P51800035093
<https://maharera.mahaonline.gov.in>



4 BHK - 1378 SQ.FT.



AREA	RERA CARPET AREA	ADDITIONAL AREA	TOTAL AREA
SQ.M	122.35	5.67	128.02
SQ.FT.	1317	61	1378

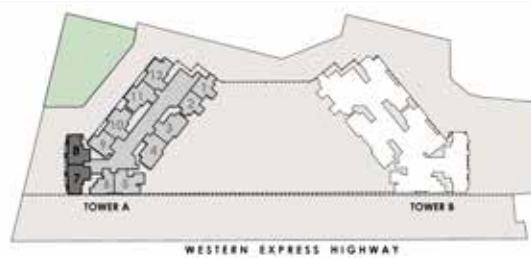

CHANDAK
GREENAIRY
BORIVALI, WEH

Disclaimer : The Project is registered on MahaRERA as 'Greenairy'. The layout of the unit plan displayed is for indicative purposes only and is not a part of the standard offering. The furniture, fixtures, design and other arrangements as depicted above are not part of the standard offerings to be provided and are purely demonstrative. The areas and dimensions shown are as per the plans approved/to be approved by the concerned authority and the same are subject to construction exigencies and variations. Intending purchasers are requested to verify all the details before acting in any manner with respect to the project.



The Project is mortgaged in favour of Piramal Trusteeship Services Private Limited for funding by Piramal Finance Limited and the buyer will be required to obtain a no objection certificate prior to entering into Agreement for Sale of any unit/flat in the project.



CHANDAK

PROMISES MADE. PROMISES KEPT.

MahaRERA registration no. P51800035093
https://maharera.mahaonline.gov.in




3 BHK - 1146 SQ.FT.



AREA	RERA CARPET AREA	ADDITIONAL AREA	TOTAL AREA
SQ.M	99.59	6.87	106.47
SQ.FT.	1072	74	1146



PLAN NOT TO SCALE

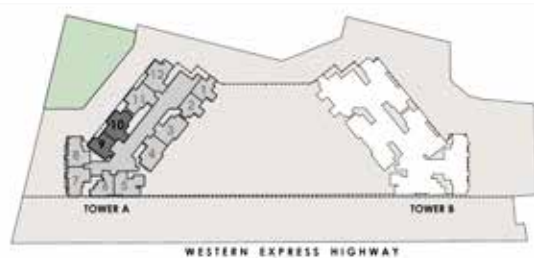

PLAN NOT TO SCALE

CHANDAK
GREENAIRY
BORIVALI, WEH

Disclaimer : The Project is registered on MahaRERA as 'Greenairy'. The layout of the unit plan displayed is for indicative purposes only and is not a part of the standard offering. The furniture, fixtures, design and other arrangements as depicted above are not part of the standard offerings to be provided and are purely demonstrative. The areas and dimensions shown are as per the plans approved/to be approved by the concerned authority and the same are subject to construction exigencies and variations. Intending purchasers are requested to verify all the details before acting in any manner with respect to the project.



The Project is mortgaged in favour of Piramal Trusteeship Services Private Limited for funding by Piramal Finance Limited and the buyer will be required to obtain a no objection certificate prior to entering into Agreement for Sale of any unit/flat in the project.



CHANDAK

PROMISES MADE. PROMISES KEPT.

MahaRERA registration no. P51800035093
https://maharera.mahaonline.gov.in




3 BHK - 1146 SQ.FT.



AREA	RERA CARPET AREA	ADDITIONAL AREA	TOTAL AREA
SQ.M	99.59	6.87	106.47
SQ.FT.	1072	74	1146



PLAN NOT TO SCALE

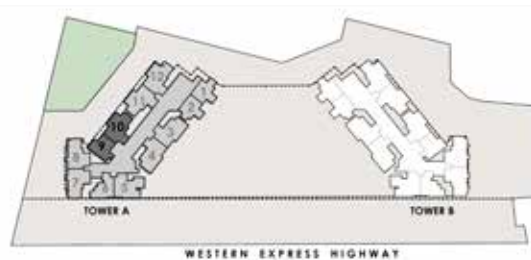

PLAN NOT TO SCALE

CHANDAK
GREENAIRY
BORIVALI, WEH

Disclaimer : The Project is registered on MahaRERA as 'Greenairy'. The layout of the unit plan displayed is for indicative purposes only and is not a part of the standard offering. The furniture, fixtures, design and other arrangements as depicted above are not part of the standard offerings to be provided and are purely demonstrative. The areas and dimensions shown are as per the plans approved/to be approved by the concerned authority and the same are subject to construction exigencies and variations. Intending purchasers are requested to verify all the details before acting in any manner with respect to the project.



The Project is mortgaged in favour of Piramal Trusteeship Services Private Limited for funding by Piramal Finance Limited and the buyer will be required to obtain a no objection certificate prior to entering into Agreement for Sale of any unit/flat in the project.




CHANDAK

PROMISES MADE. PROMISES KEPT.

MahaRERA registration no. P51800035093
<https://maharera.mahaonline.gov.in>




4 BHK - 1327 SQ.FT.

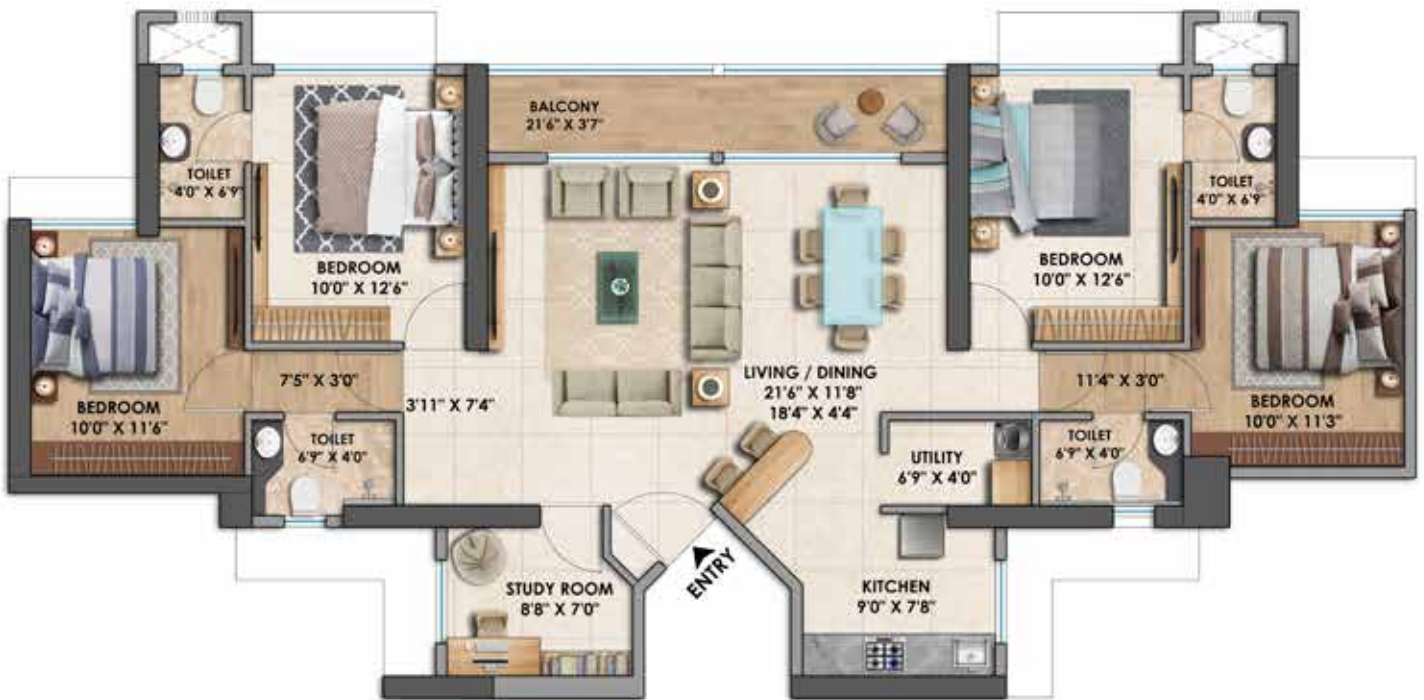

AREA	RERA CARPET AREA	ADDITIONAL AREA	TOTAL AREA
SQ.M	116.31	6.97	123.28
SQ.FT.	1252	75	1327



PLAN NOT TO SCALE

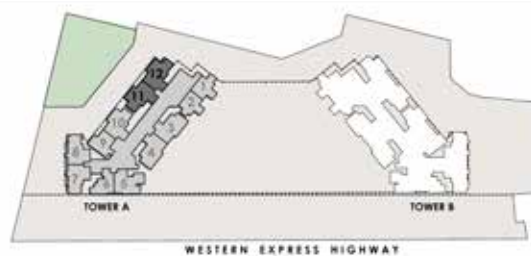

PLAN NOT TO SCALE

CHANDAK
GREENAIRY
BORIVALI, WEH

Disclaimer : The Project is registered on MahaRERA as 'Greenairy'. The layout of the unit plan displayed is for indicative purposes only and is not a part of the standard offering. The furniture, fixtures, design and other arrangements as depicted above are not part of the standard offerings to be provided and are purely demonstrative. The areas and dimensions shown are as per the plans approved/to be approved by the concerned authority and the same are subject to construction exigencies and variations. Intending purchasers are requested to verify all the details before acting in any manner with respect to the project.



The Project is mortgaged in favour of Piramal Trusteeship Services Private Limited for funding by Piramal Finance Limited and the buyer will be required to obtain a no objection certificate prior to entering into Agreement for Sale of any unit/flat in the project.